


EXAMPLE OF BASE MOUNTED L-862(L)/L-862E(L) FIXTURE INSTALLATION IN EXISTING SHOULDER SECTION

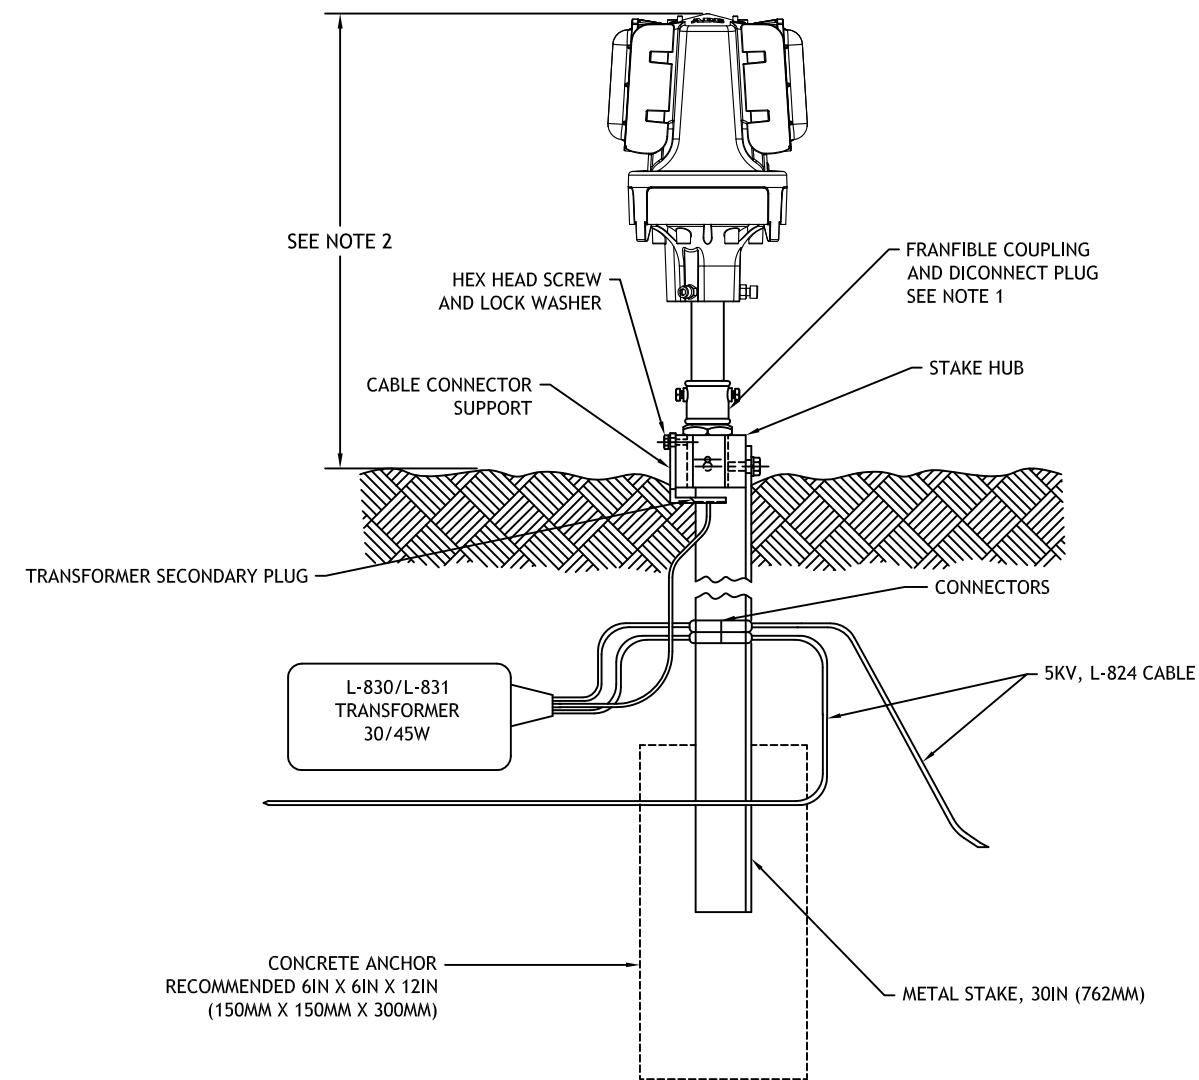

EXAMPLE OF STAKE MOUNTED L-862(L)/L-862E(L) FIXTURE INSTALLATION

- NOTES:
1. APPLY ANTI-SIEZE COMPOUND TO THREADS OF FRANGIBLE COUPLING WHEN INSTALLING NEW OR REPLACING EXISTING L-862 STANDARD.
  2. AVAILABLE IN HEIGHTS OF 14, 20, 24, AND 30 INCHES.
  3. ADB AIRFIELD SOLUTIONS PART EREL/XXXXXXXX QUARTZ OR EQUAL.

**CAUTION:**  
THIS DRAWING IS ONLY INTENDED FOR USE AS GENERAL AIRFIELD SYSTEM DESIGN GUIDANCE. THE DESIGNER MUST VERIFY DESIGN WITH LOCAL CODES AND VARYING CHARACTERISTICS FOR EACH UNIQUE AIRFIELD APPLICATION.

CONTROLLED COPY			
Unauthorized duplication of this document in whole or part is prohibited. Initialed in RED ink below indicates authorized copy.			
INITIAL & DATE:			
<b>ADB</b>			
ADB Airfield Solutions P.O. Box 30829 Tel: (614) 861-1304 977 Gahanna Parkway Fax: (614) 864-2069 Columbus, OH 43230			
DRAWING TITLE: L-862(L) AND L-862E(L) LED BASE AND STAKE MOUNT INSTALLATION			
B-01	----	CHANGE LEADER TO L-862E(L)	WH 05AUG13
A-01	---	CREATE INSTALL DRAWING	WH 05AUG13
REV LEVEL	ECO NUMBER	REVISION DESCRIPTION	DRAWN BY REV DATE
ASSOCIATED DRAWINGS:		DRAWN BY: WHALLAM	DRAWN DATE: 05 AUG 2013
Information contained on this drawing is to be used expressly in accord with purpose for which it was submitted. Any disclosure of this information is strictly prohibited except as ADB Airfield Solutions, Inc. may otherwise agree in writing. Copyright © 2011 ADB Airfield Solutions.			
SCALE: N/A		SHEET NUMBER: 1 OF 1	
DRAWING NUMBER: <b>117A0080</b>			REV: <b>B-01</b>