


SECTION
 RELIANCE INSET 12" UNIDIRECTIONAL LIGHT (1 Window)
 Scale 1/4

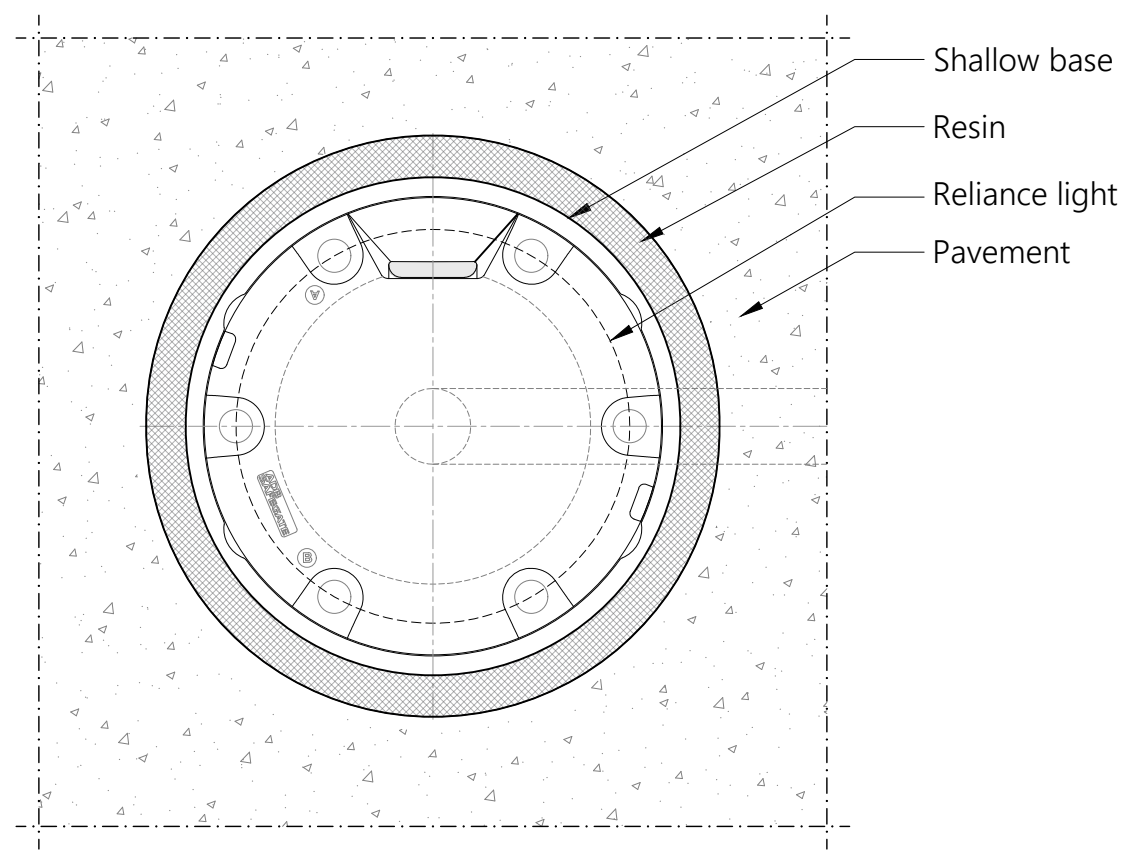

TOP VIEW
 RELIANCE INSET 12" UNIDIRECTIONAL LIGHT (1 Window)
 Scale 1/5

NOTES:

1. This drawing shows general installation details related to ADB Safegate products and is not for construction. The designer must verify compliance of design with local standards and varying characteristics for each unique airfield project.
2. Pavement types and dimensions shown are only indicative. Installation details may vary depending on project specific pavement types and dimensions.
3. Please refer to product installation manual for installation process details.
4. ADB Safegate waives its liability for wrongful use of the information.



RELIANCE LIGHT
 12 inch
 INSET UNIDIRECTIONAL
 TYPICAL INSTALLATION DETAILS

SCALE: AS SHOWN	UNIT: mm
DRAWN BY: SA	CHECKED BY: TH
DATE: 01/08/2022	SHEET: 1-1
ADBSG_A_AGL_RELIANCE-I_12in_1window-Uni	